

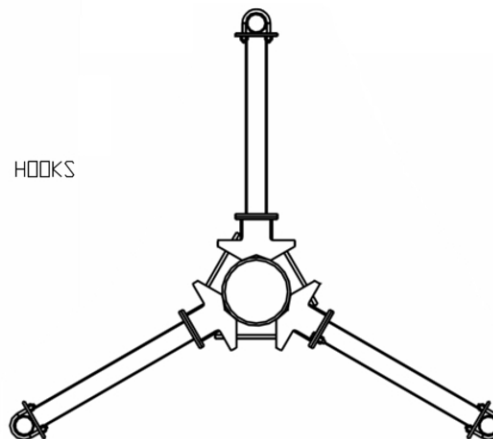


50' Monopole

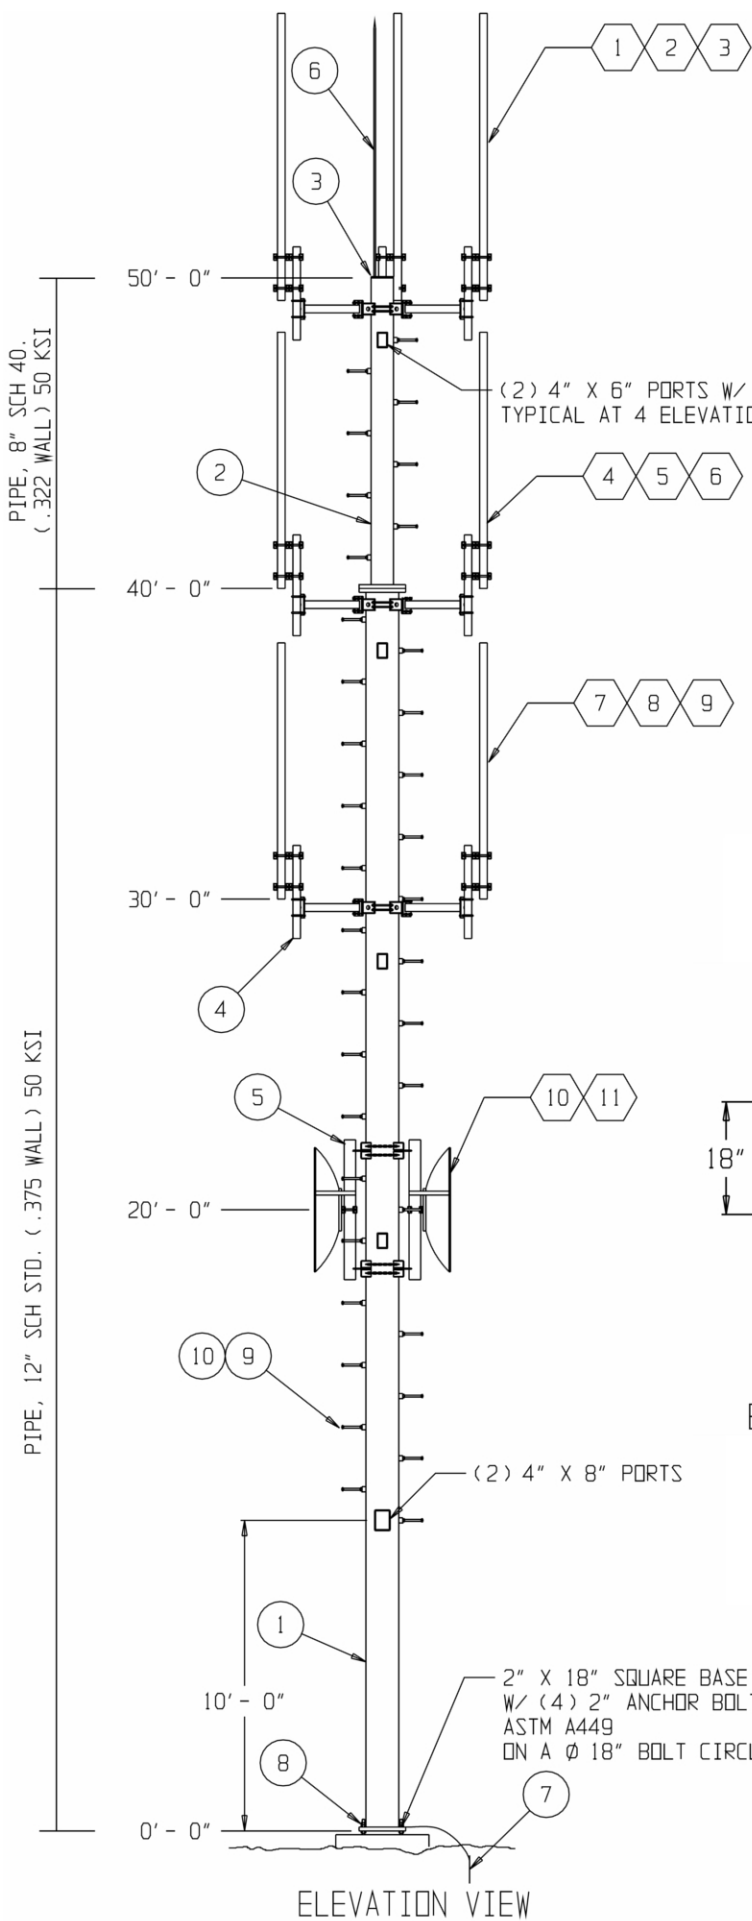

PLAN VIEW

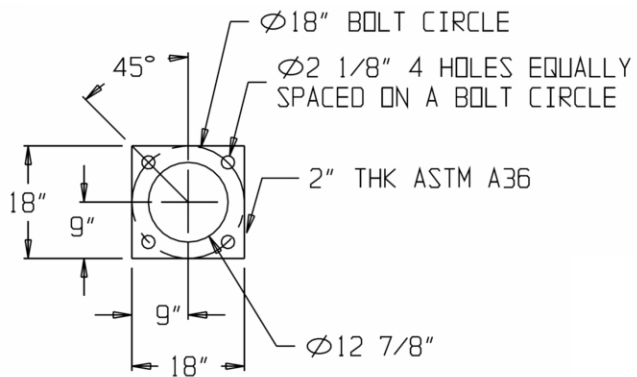

BASE PLATE DETAIL

ELEVATION VIEW

Antennas and mounts are not included with monopole and are shown only for illustrative and loading purposes