

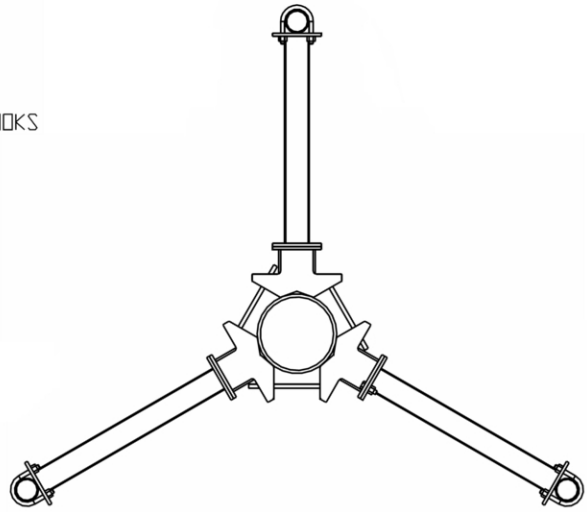


# 70' Monopole

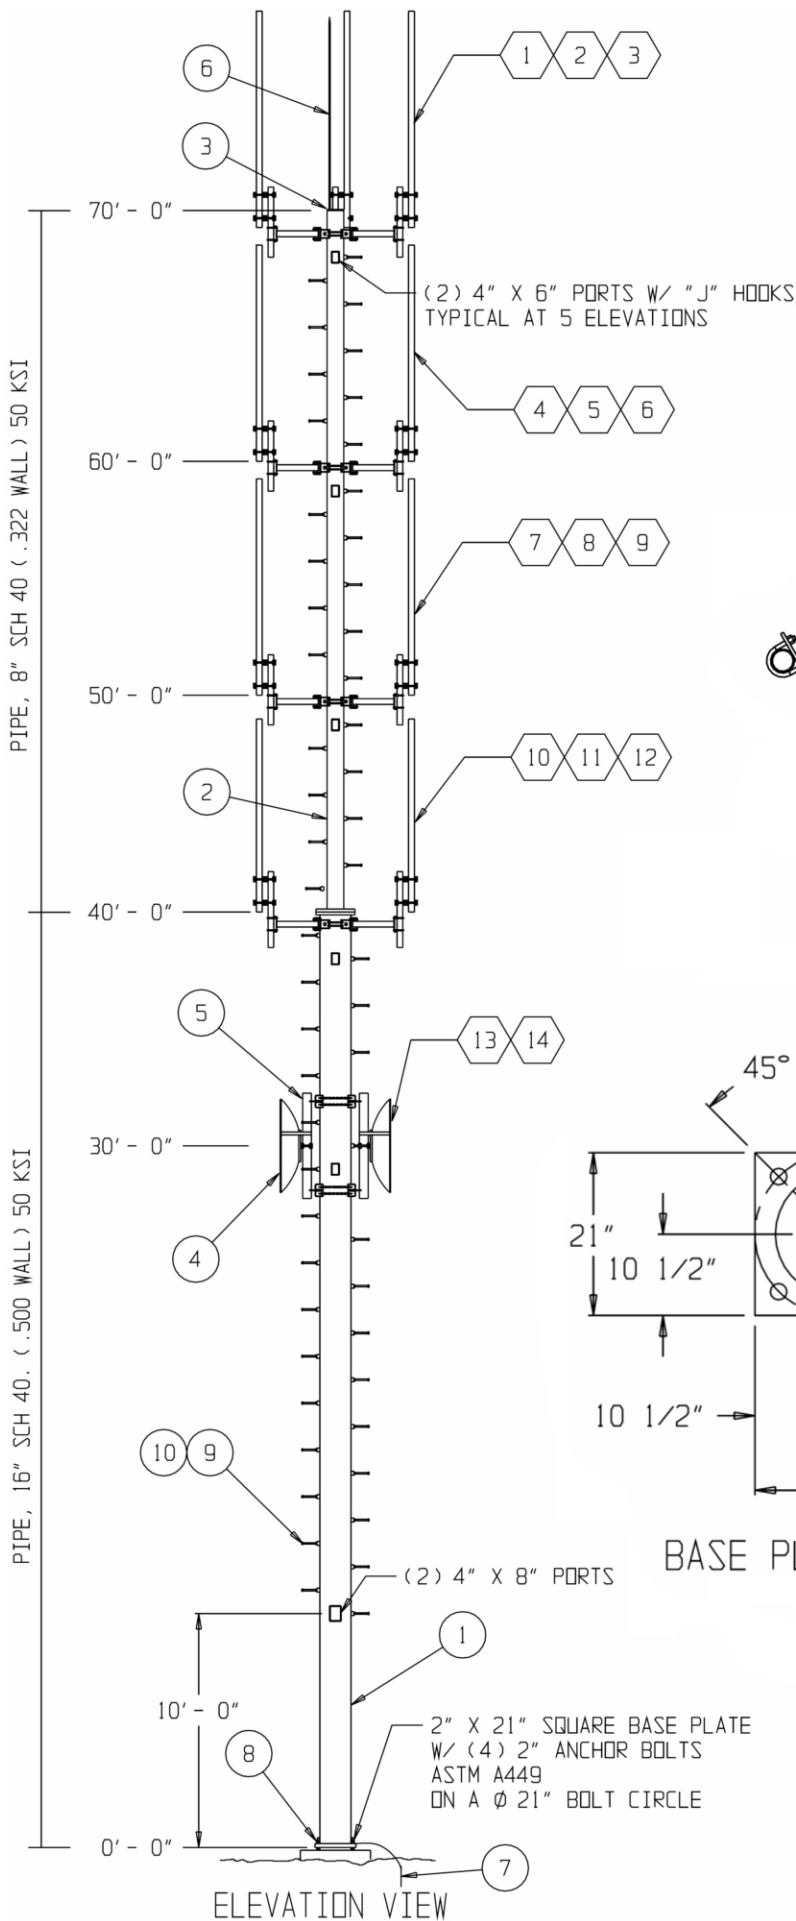

PLAN VIEW

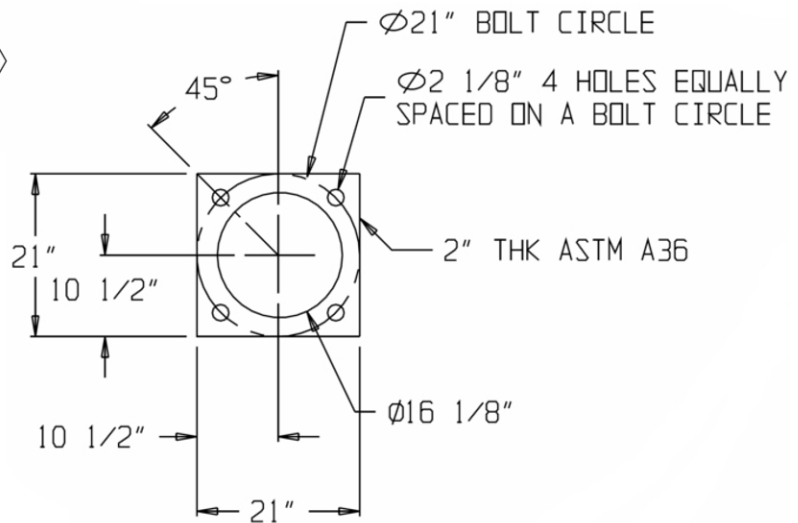

BASE PLATE DETAIL